



WRE Lab

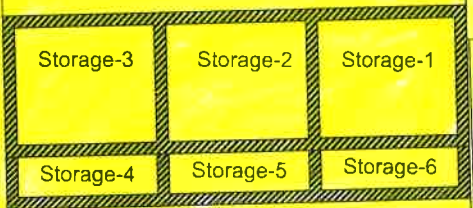

Pump room

Transpotation Engineering Lab

D.S. Parry

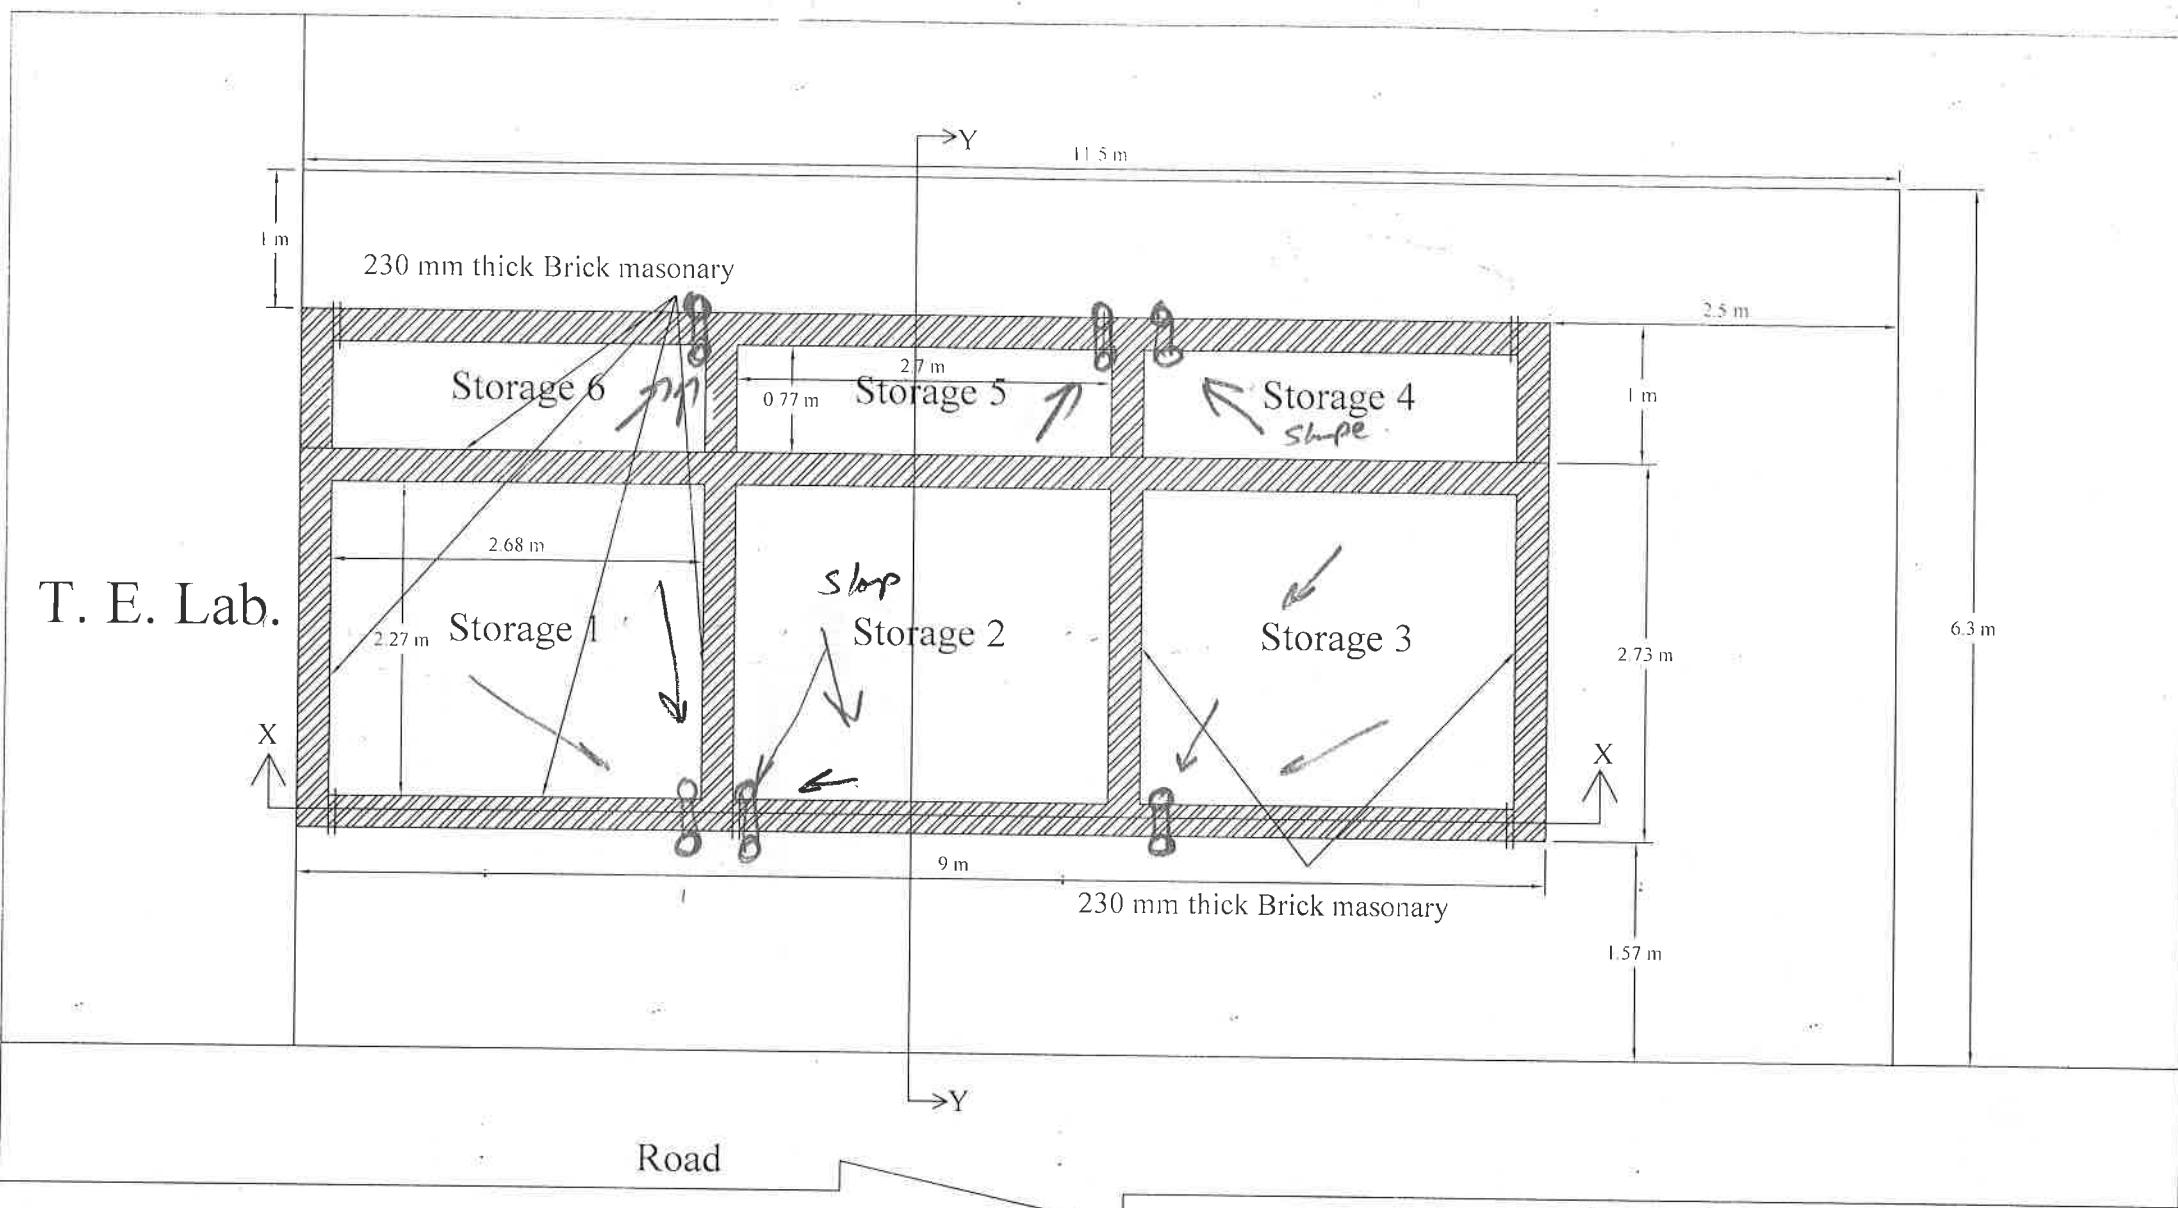


T. E. Lab.

Road


Plan

Dean Planning & Development
 ESTATE SECTION
 Drg. prepared by: Danket Patel
 March-2021

D. S. Patel

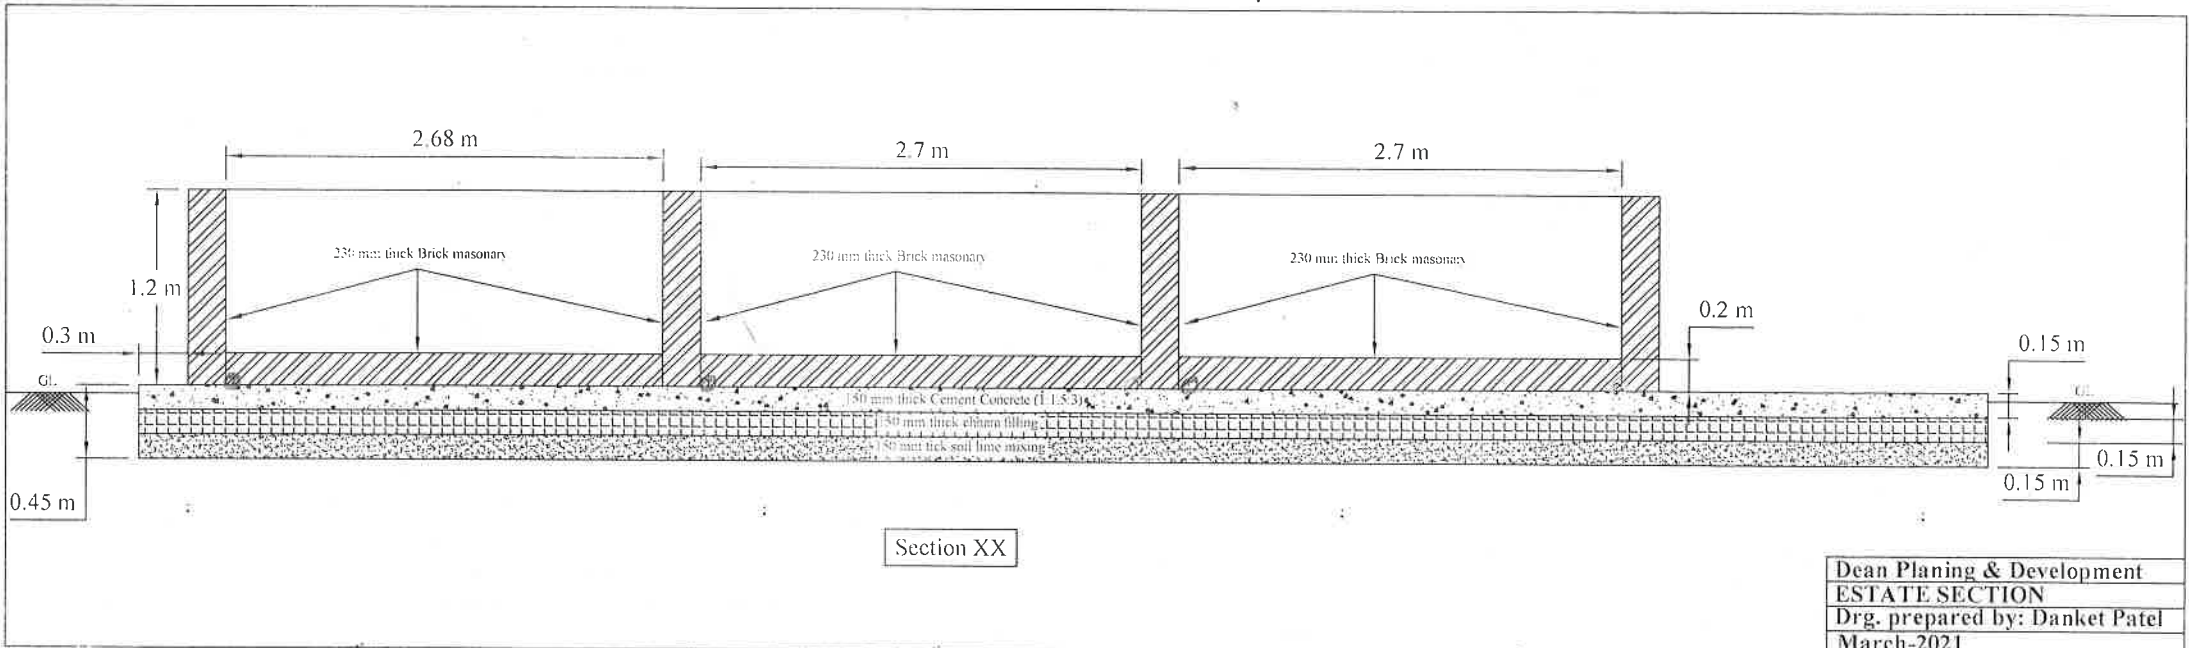

D. P. Patel

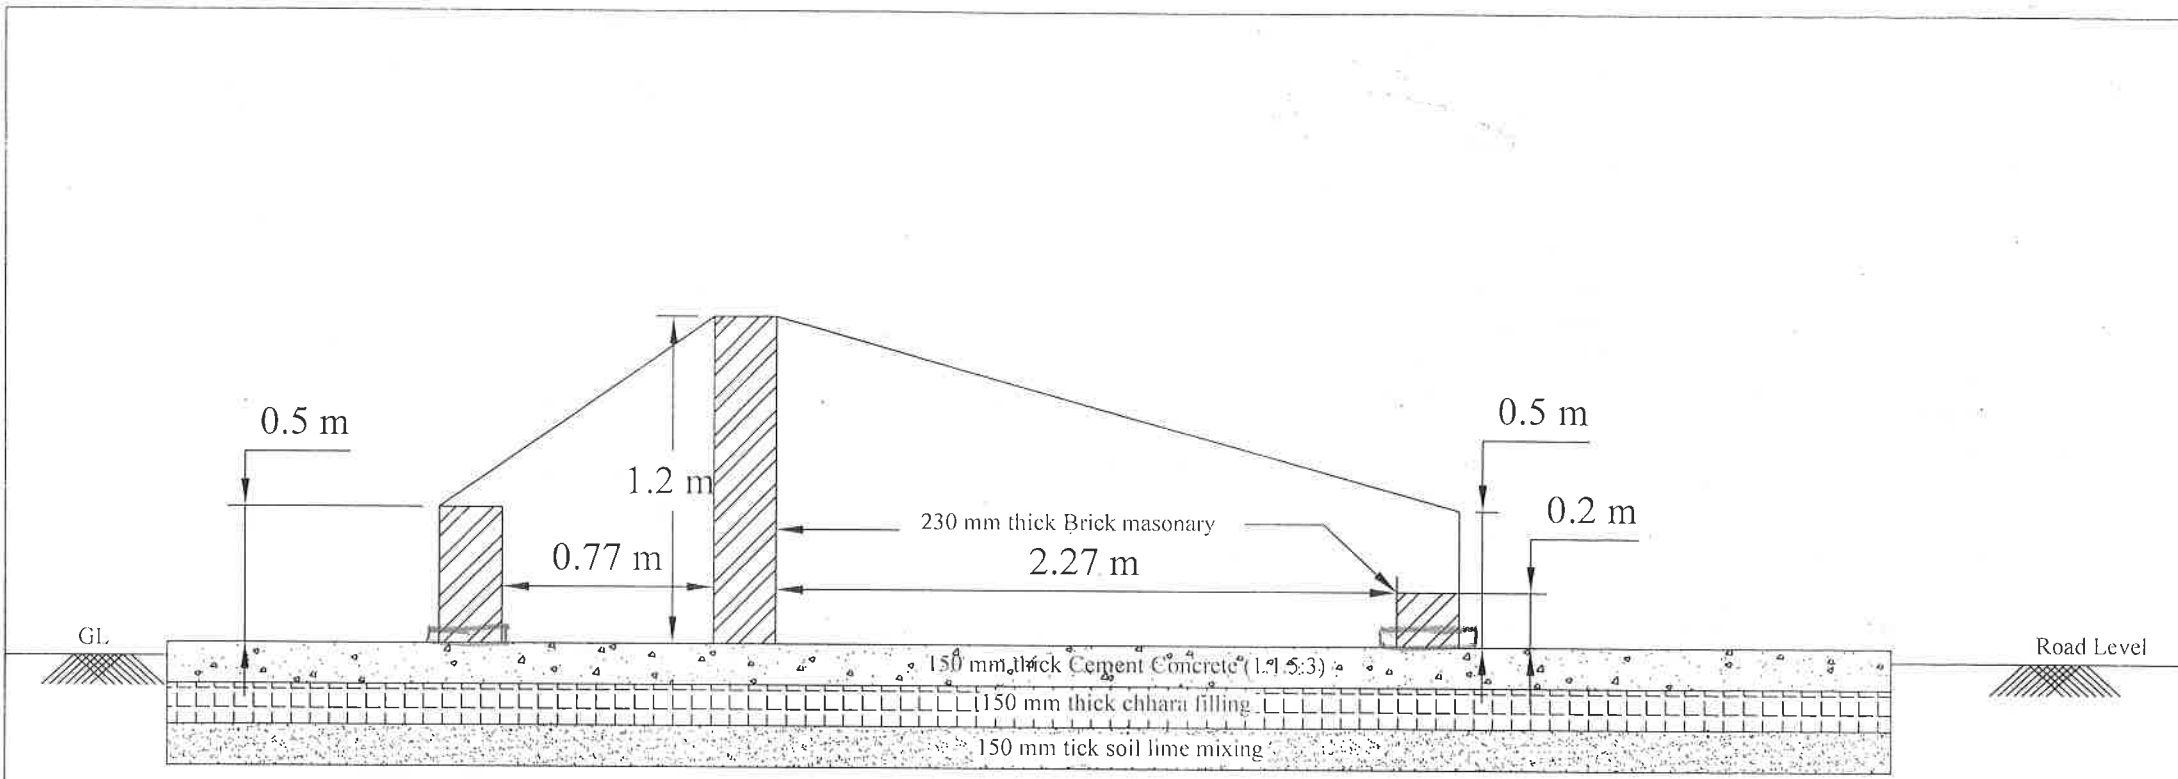

Section YY

Dean Planing & Development
ESTATE SECTION
Drg. prepared by: Danket Patel
March-2021

D.S. Patel